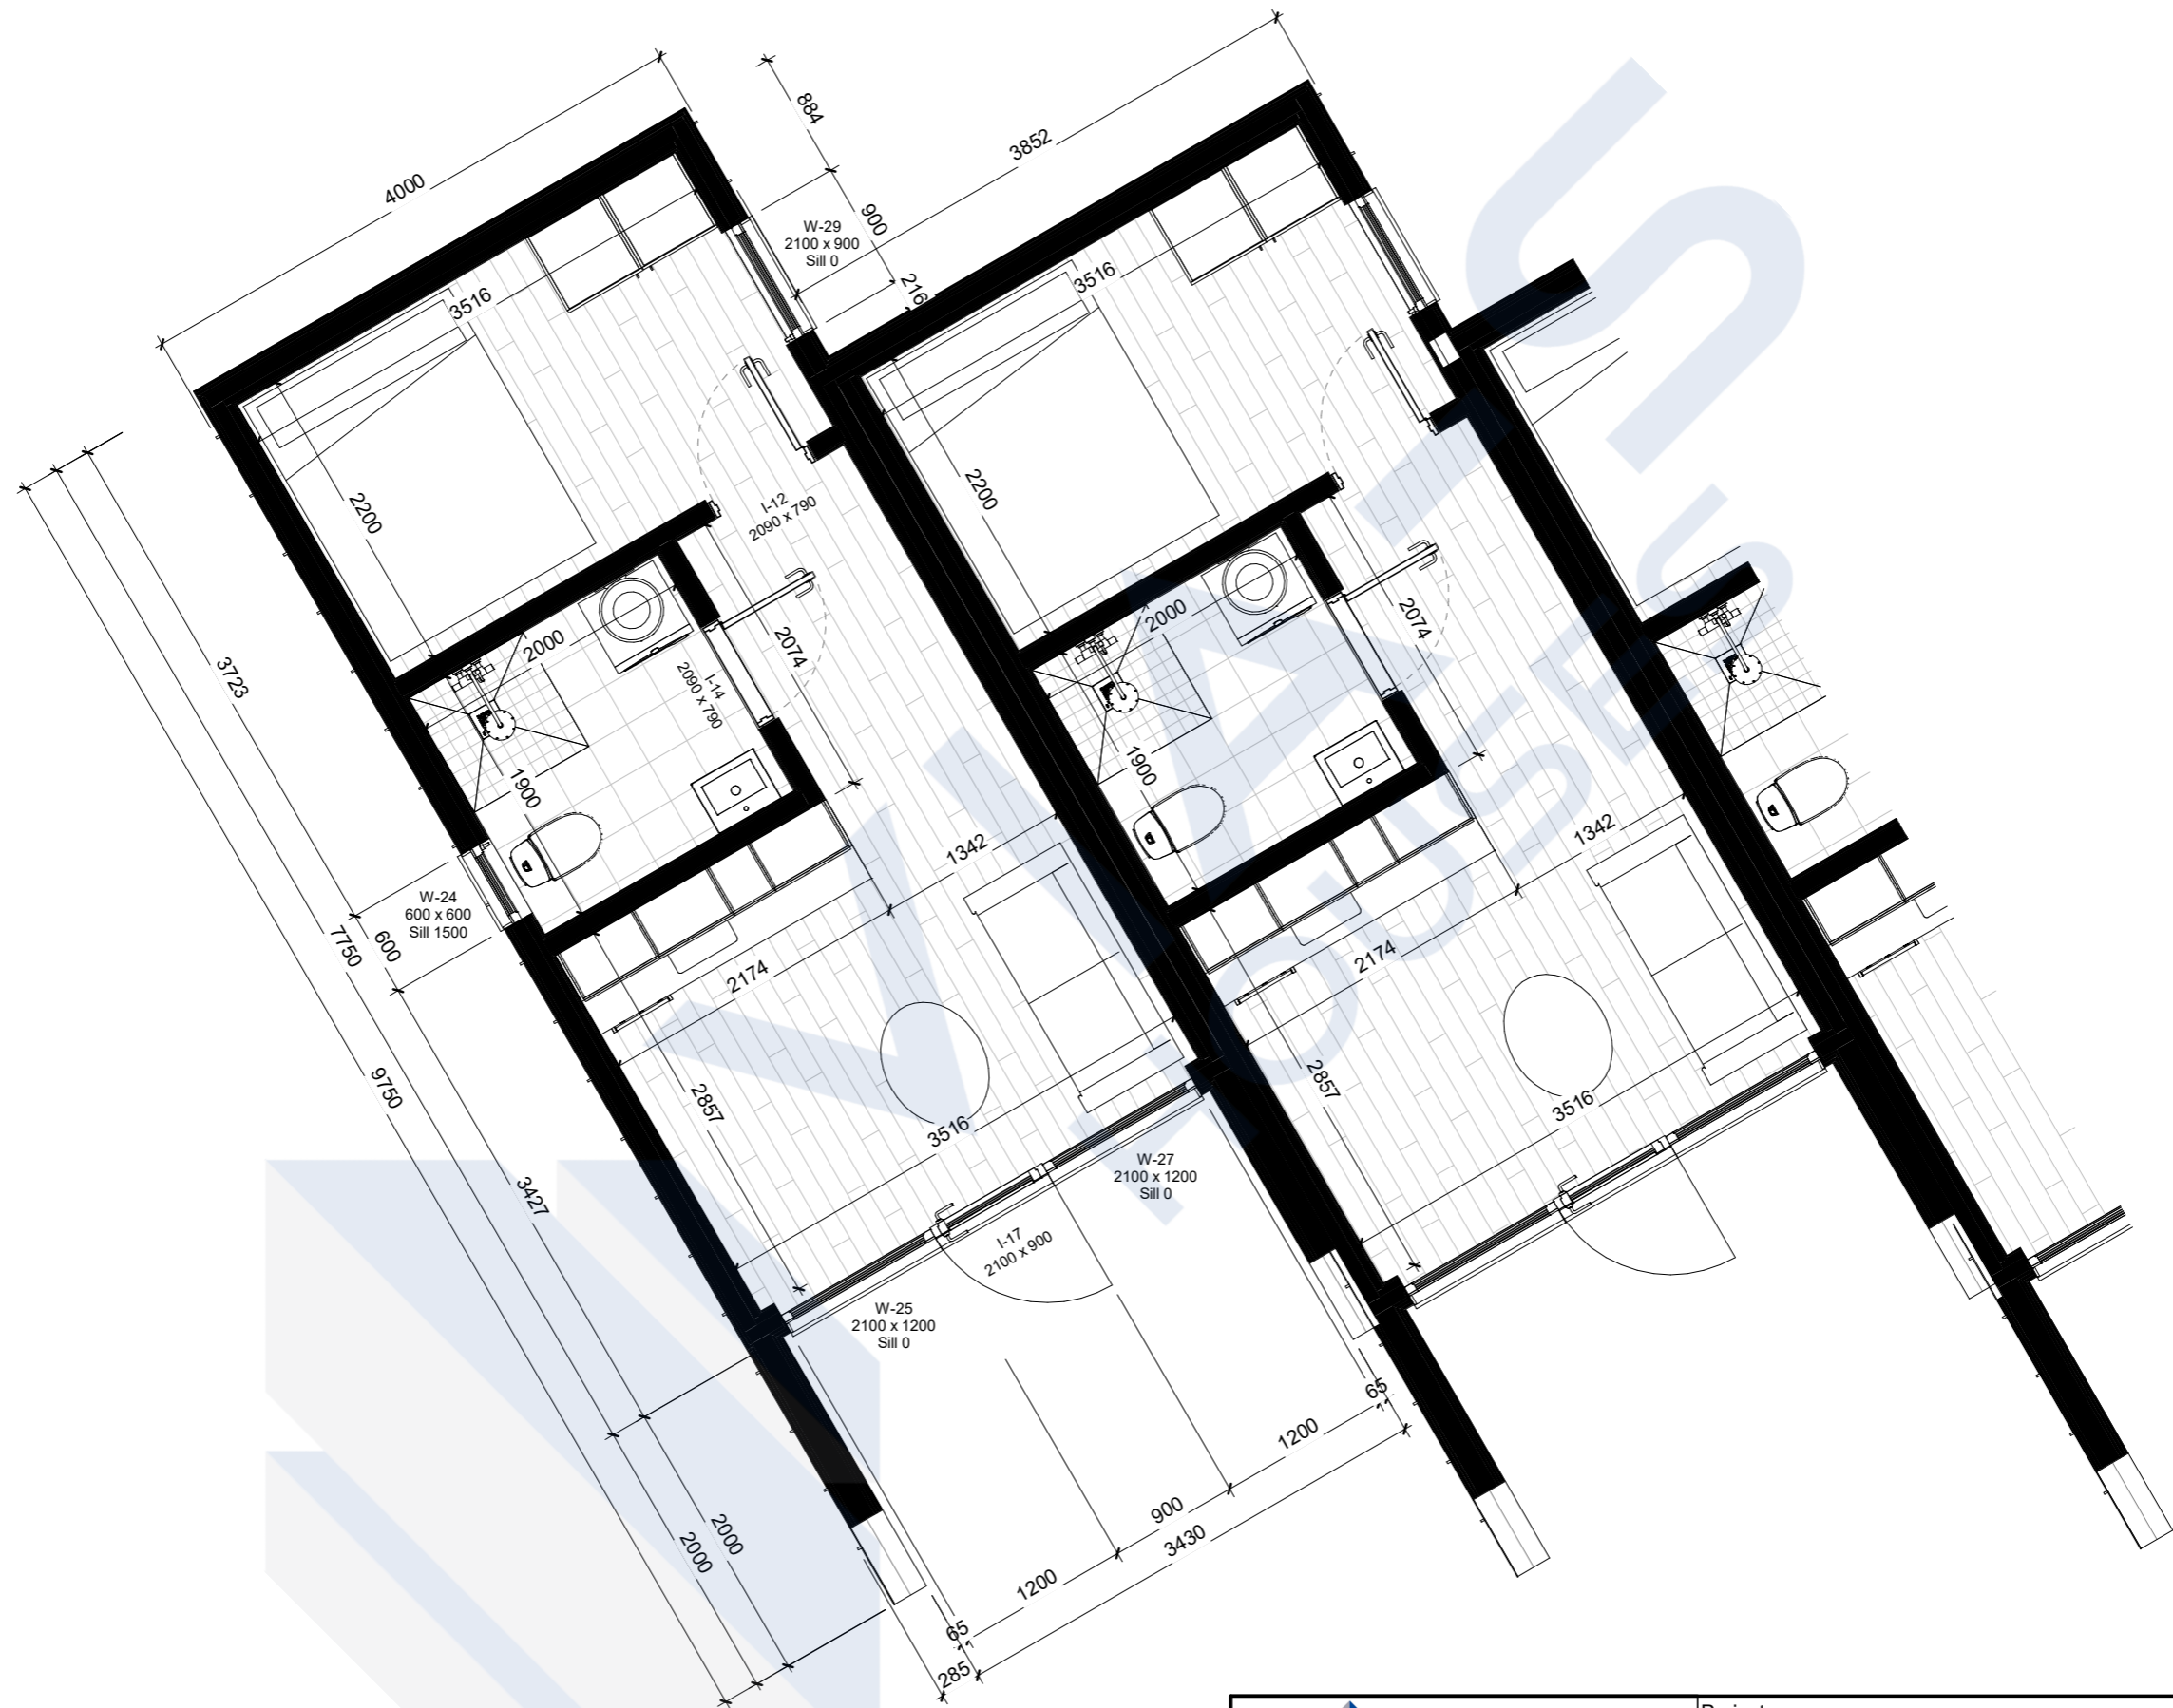

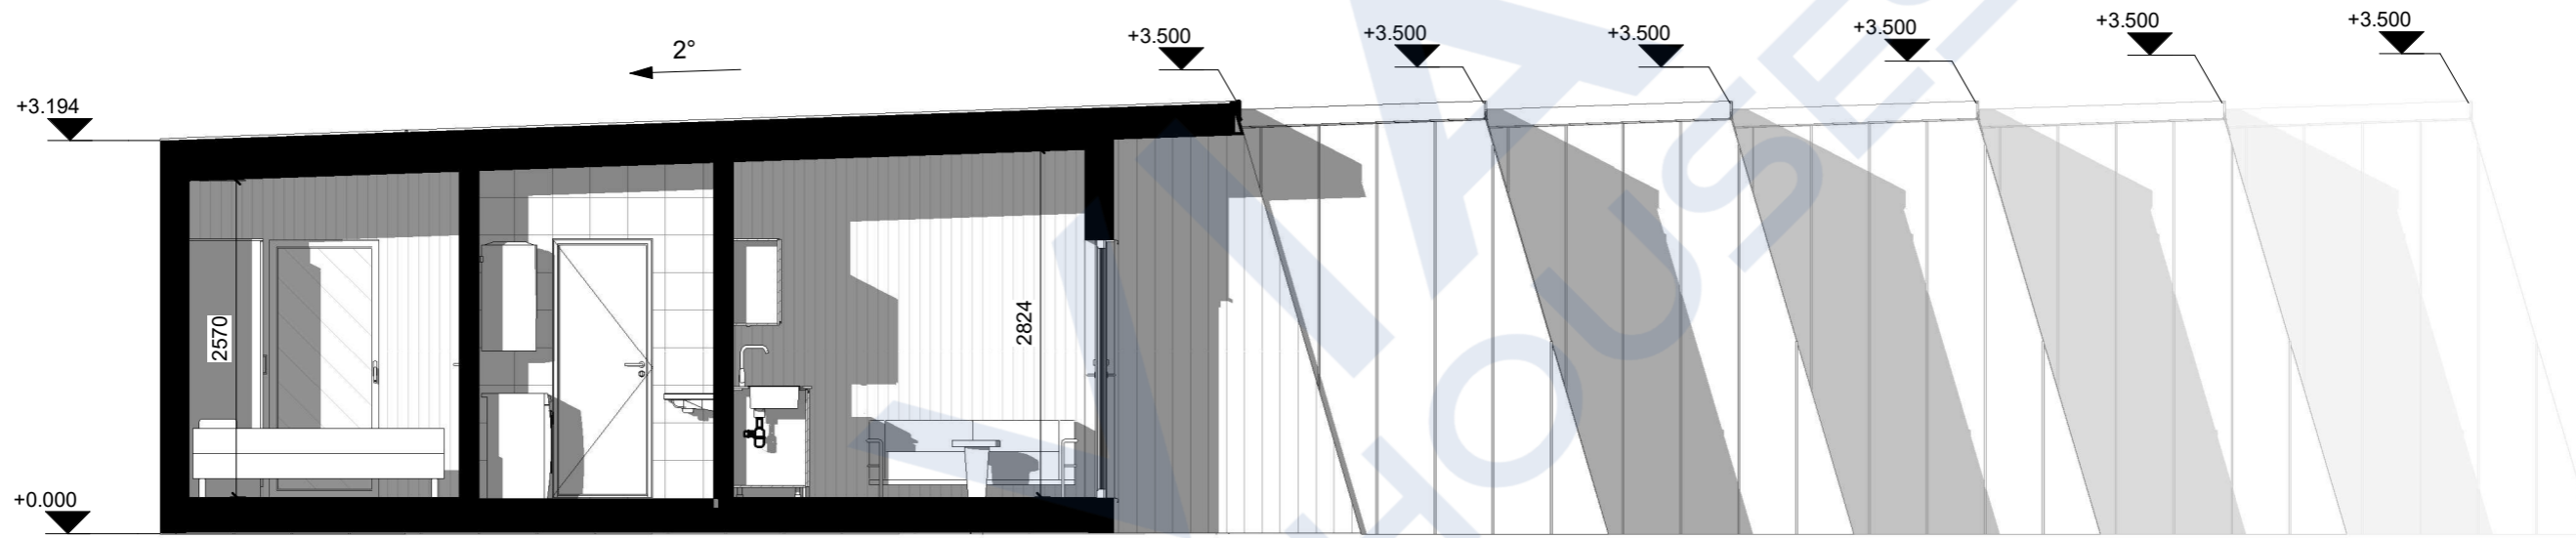

				Project:		228 m2
						-
Developed	Elands Lauva		27.09.2022	Module Plan	Stage	Page
					BP	AR-02
Plot data			03.10.2022	Scale 1 : 100		

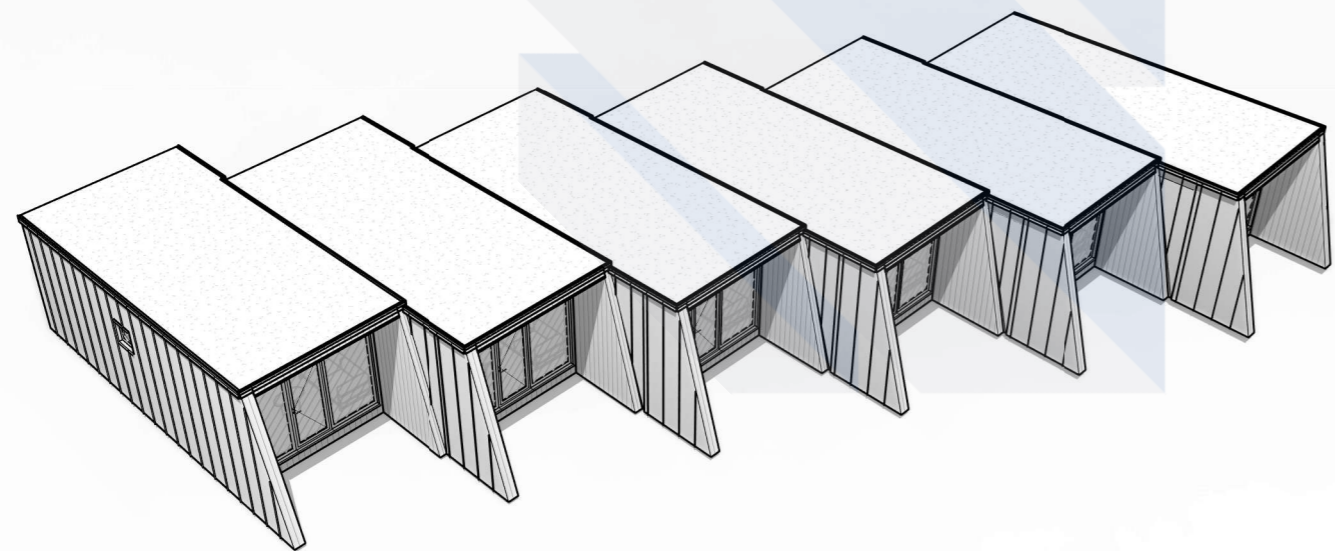
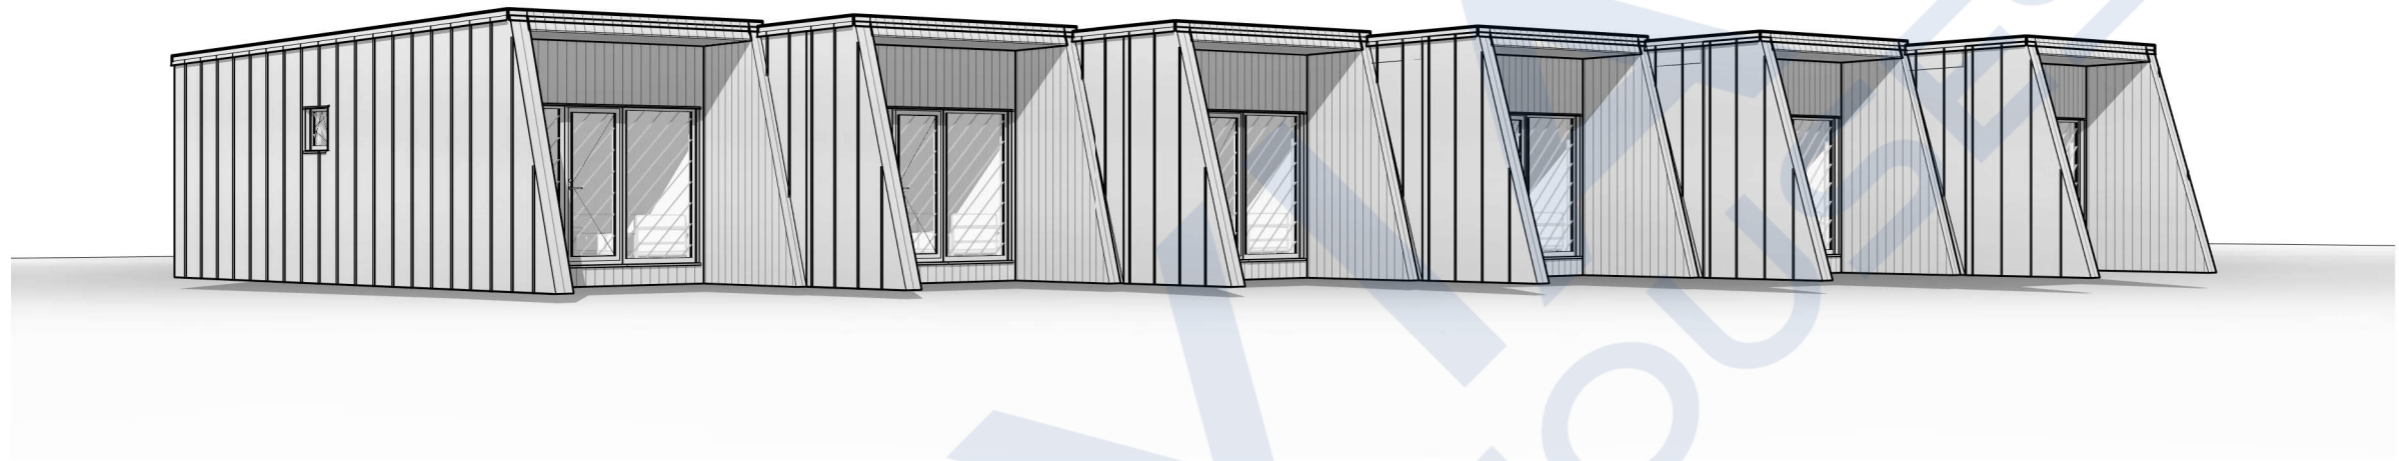
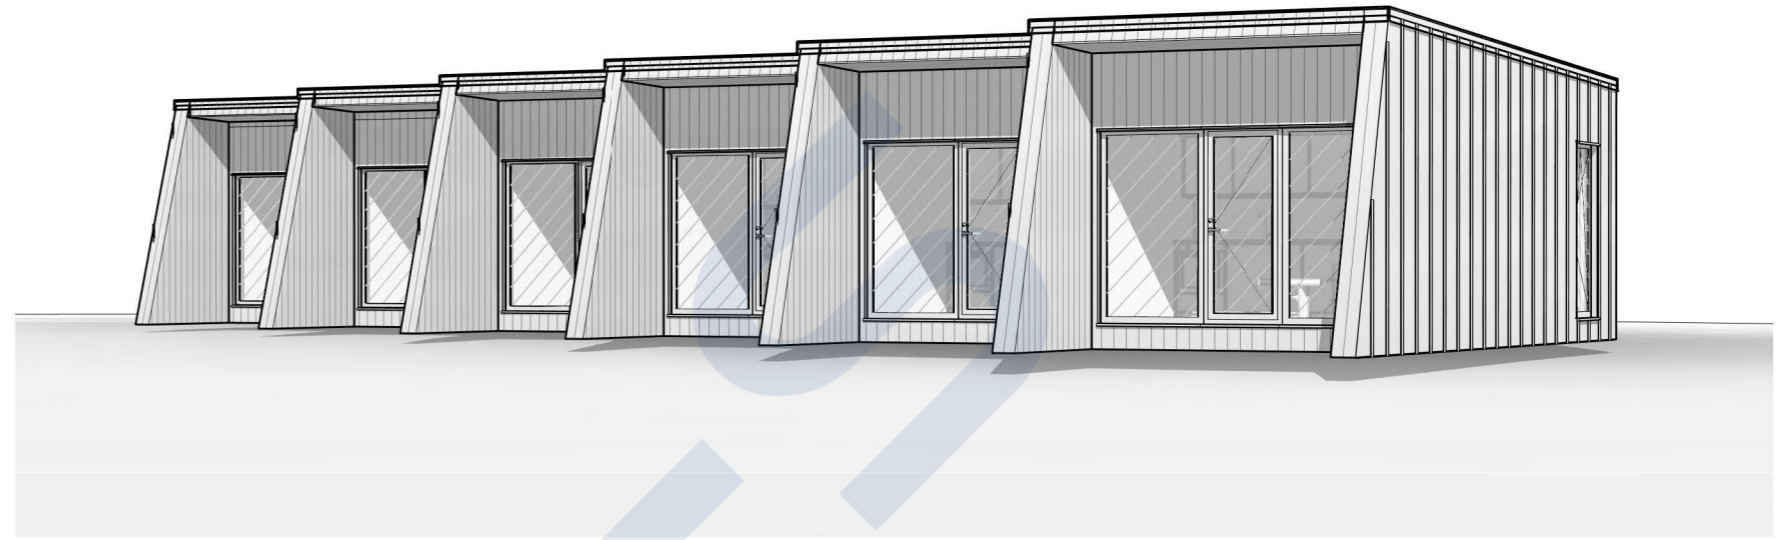



		Project:		228 m2	
				-	
Developed	Elands Lauva	27.09.2022	Detailed Module Plan	Stage	Page
Plot data		03.10.2022		Scale 1 : 50	BP



		Project:		228 m <sup>2</sup>	
				-	
Developed	Elands Lauva	27.09.2022	Cross-Section 1-1	Stage	Page
				BP	AR-07
Plot data		03.10.2022	Scale 1 : 60		





				Project:		228 m2
						-
Developed	Elands Lauva	27.09.2022	3D	Stage	Page	
				BP	AR-17	
Plot data		03.10.2022	Scale			