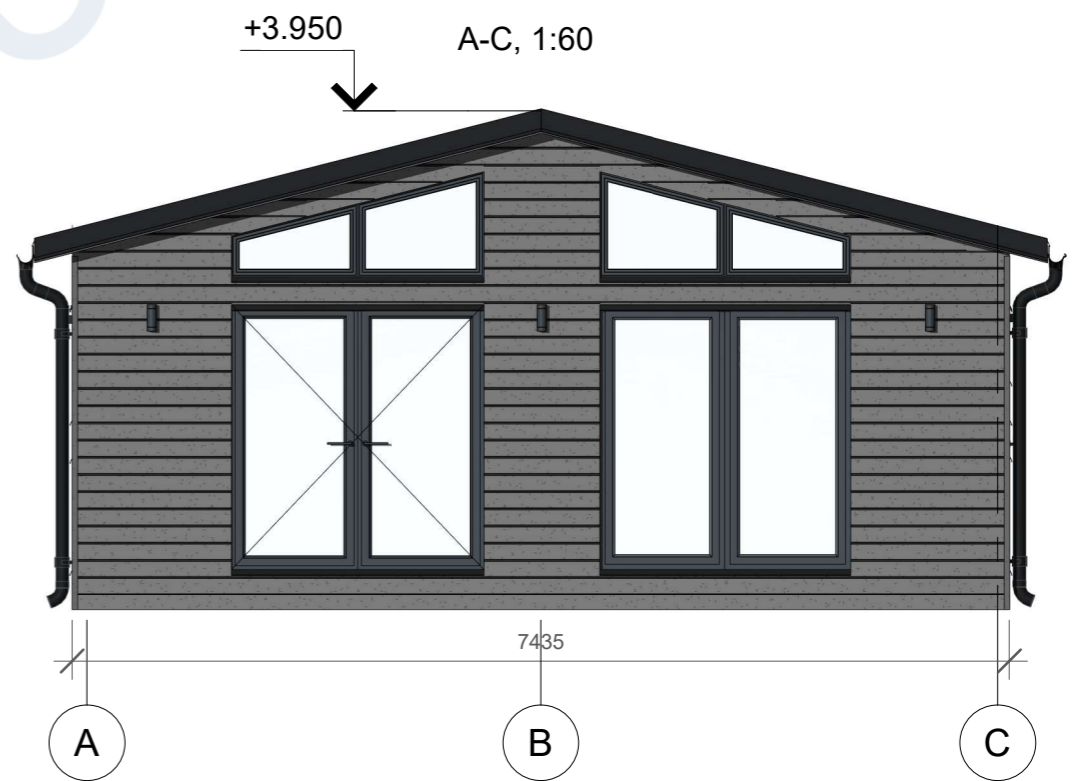
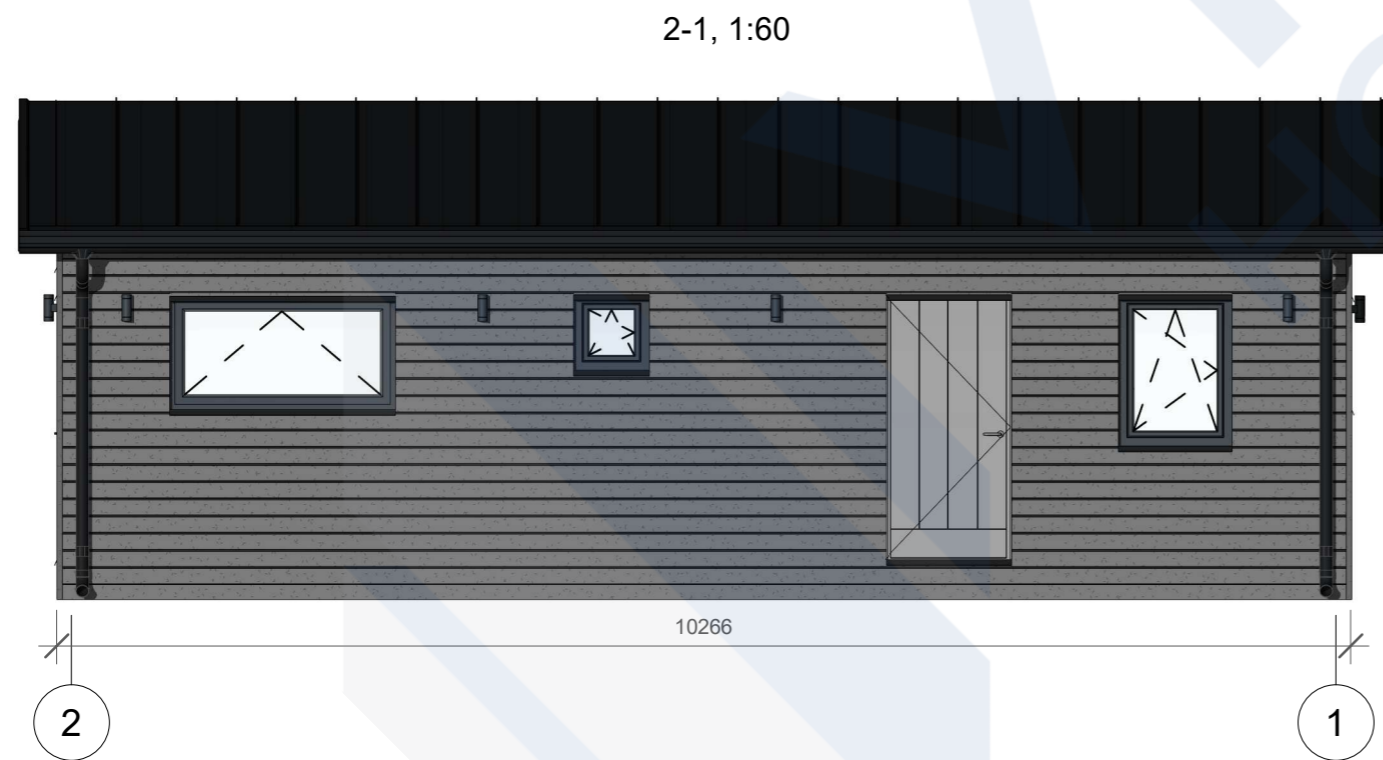
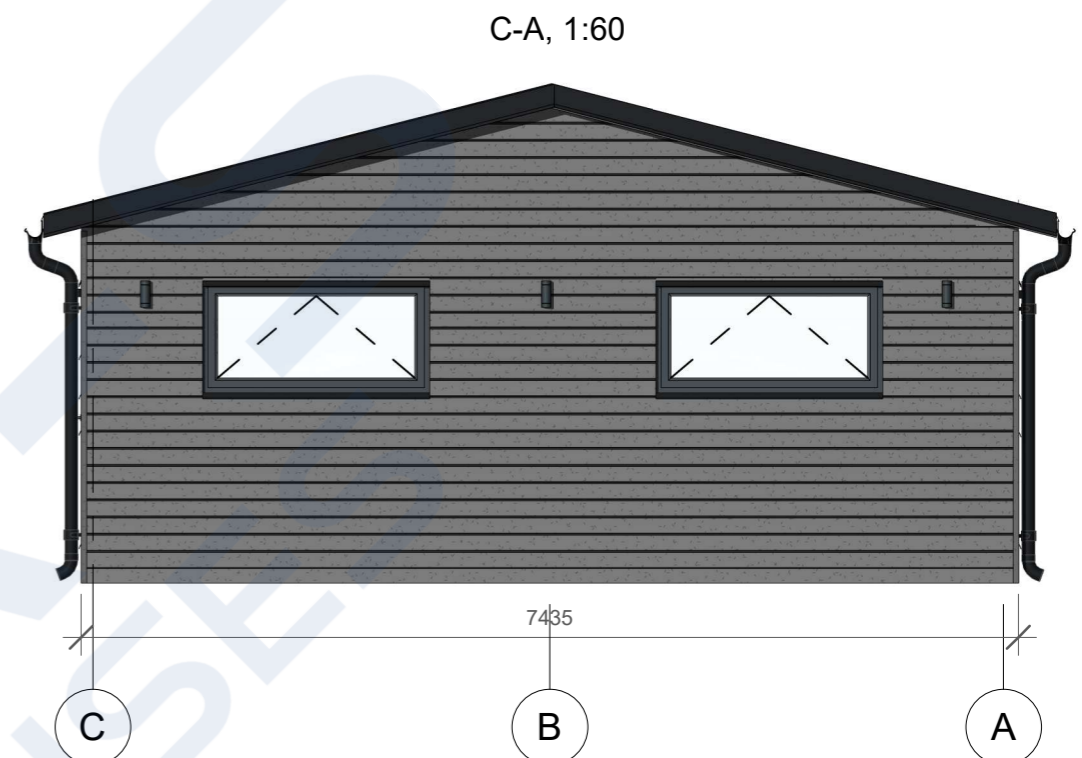

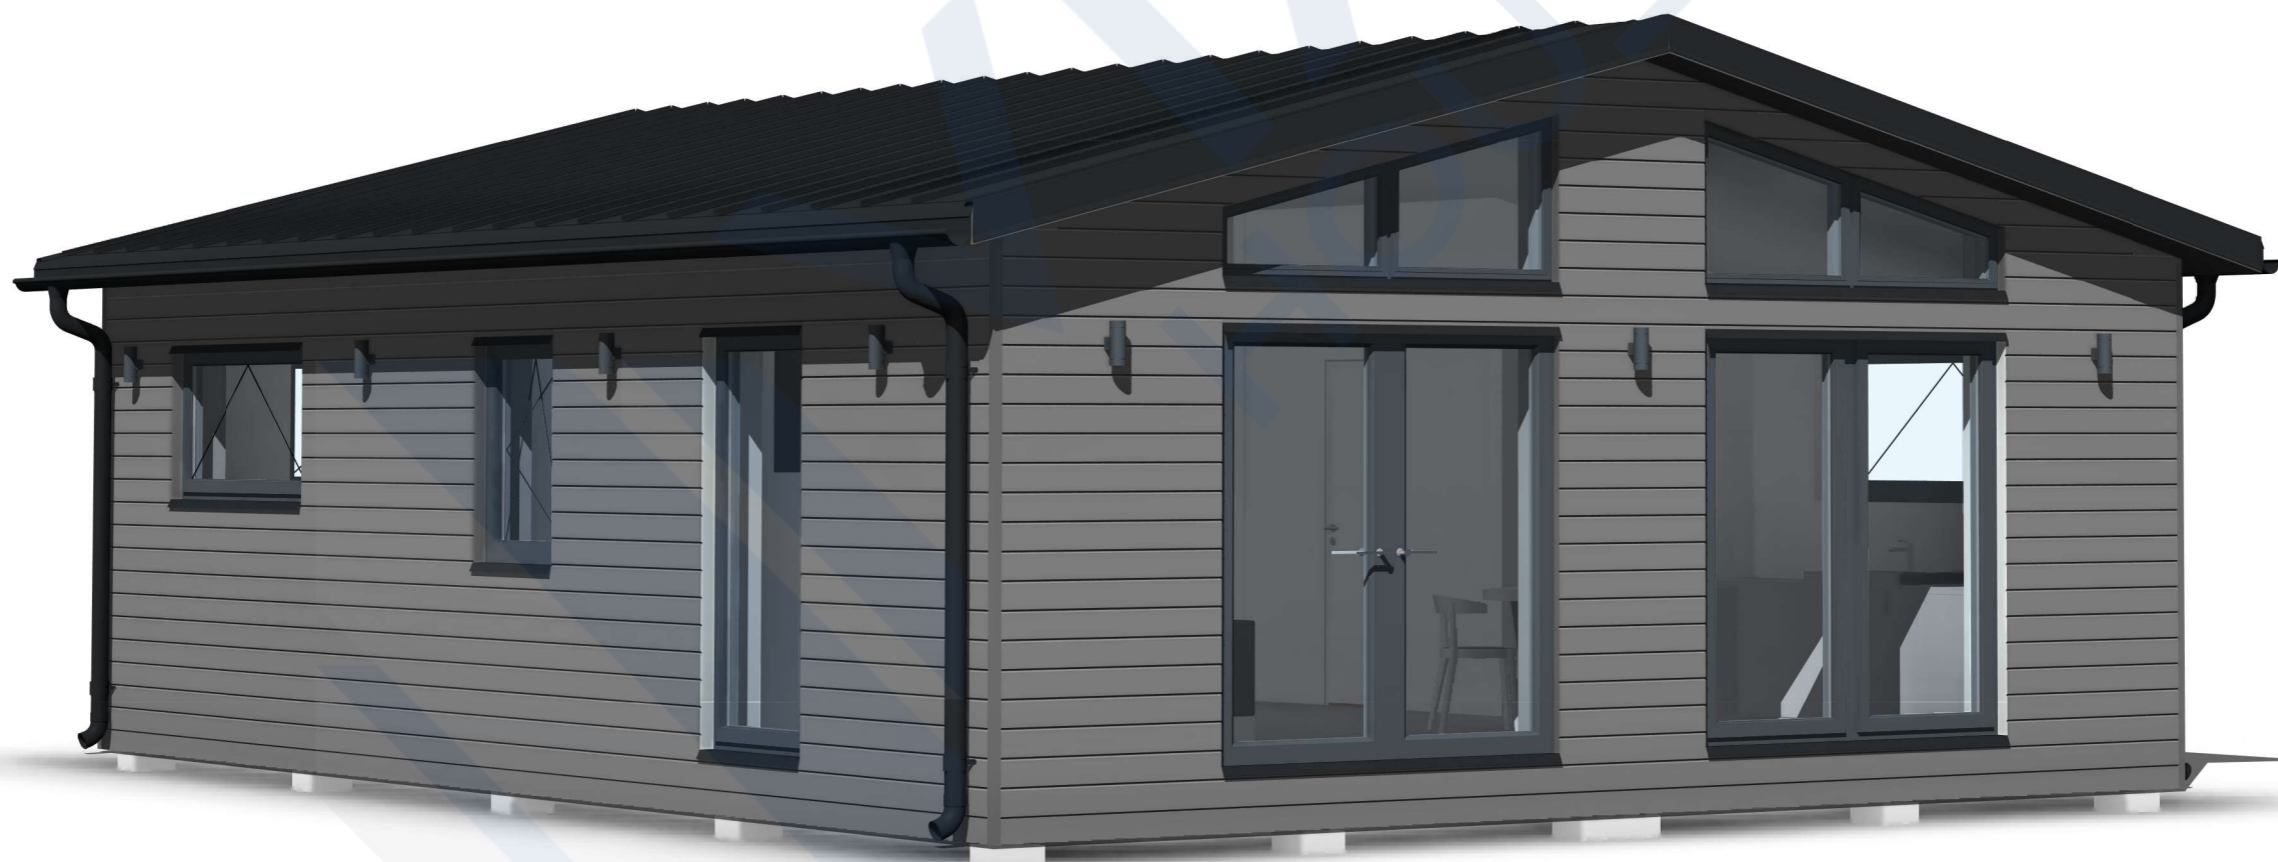

		Customer:		76 m2	
		Project:		Living House	
Developed	A. Zvejnieks	Module plan		Stage	Page
Date	13.10.2023			BP	AR-1
		Scale 1 : 50			




		Customer:		76 m ²	
		Project:		Living House	
Developed	A. Zvejnieks	Facades		Stage	Page
Date	13.10.2023			BP	AR-2
		Scale	1 : 60		



		Customer:		76 m2	
		Project:		Living House	
Developed	A. Zvejnieks	Visualization		Stage	Page
				BP	AR-3
Date		13.10.2023	Scale		



		Customer:		76 m2	
		Project:		Living House	
Developed	A. Zvejnieks	Indoor visualization		Stage	Page
Date	13.10.2023			BP	AR-4
		Scale			