


$10.4 \times 2 + 23.9 + 3.0 + 4.8 = 52.5 \text{ m}^2$



Projektēja: Madina Bykova Print. dat.: 26/09/2023 17:10:19		Projekts:	
		Moduļu plāns Mērogs: 1 : 60	
		BP	AR-6

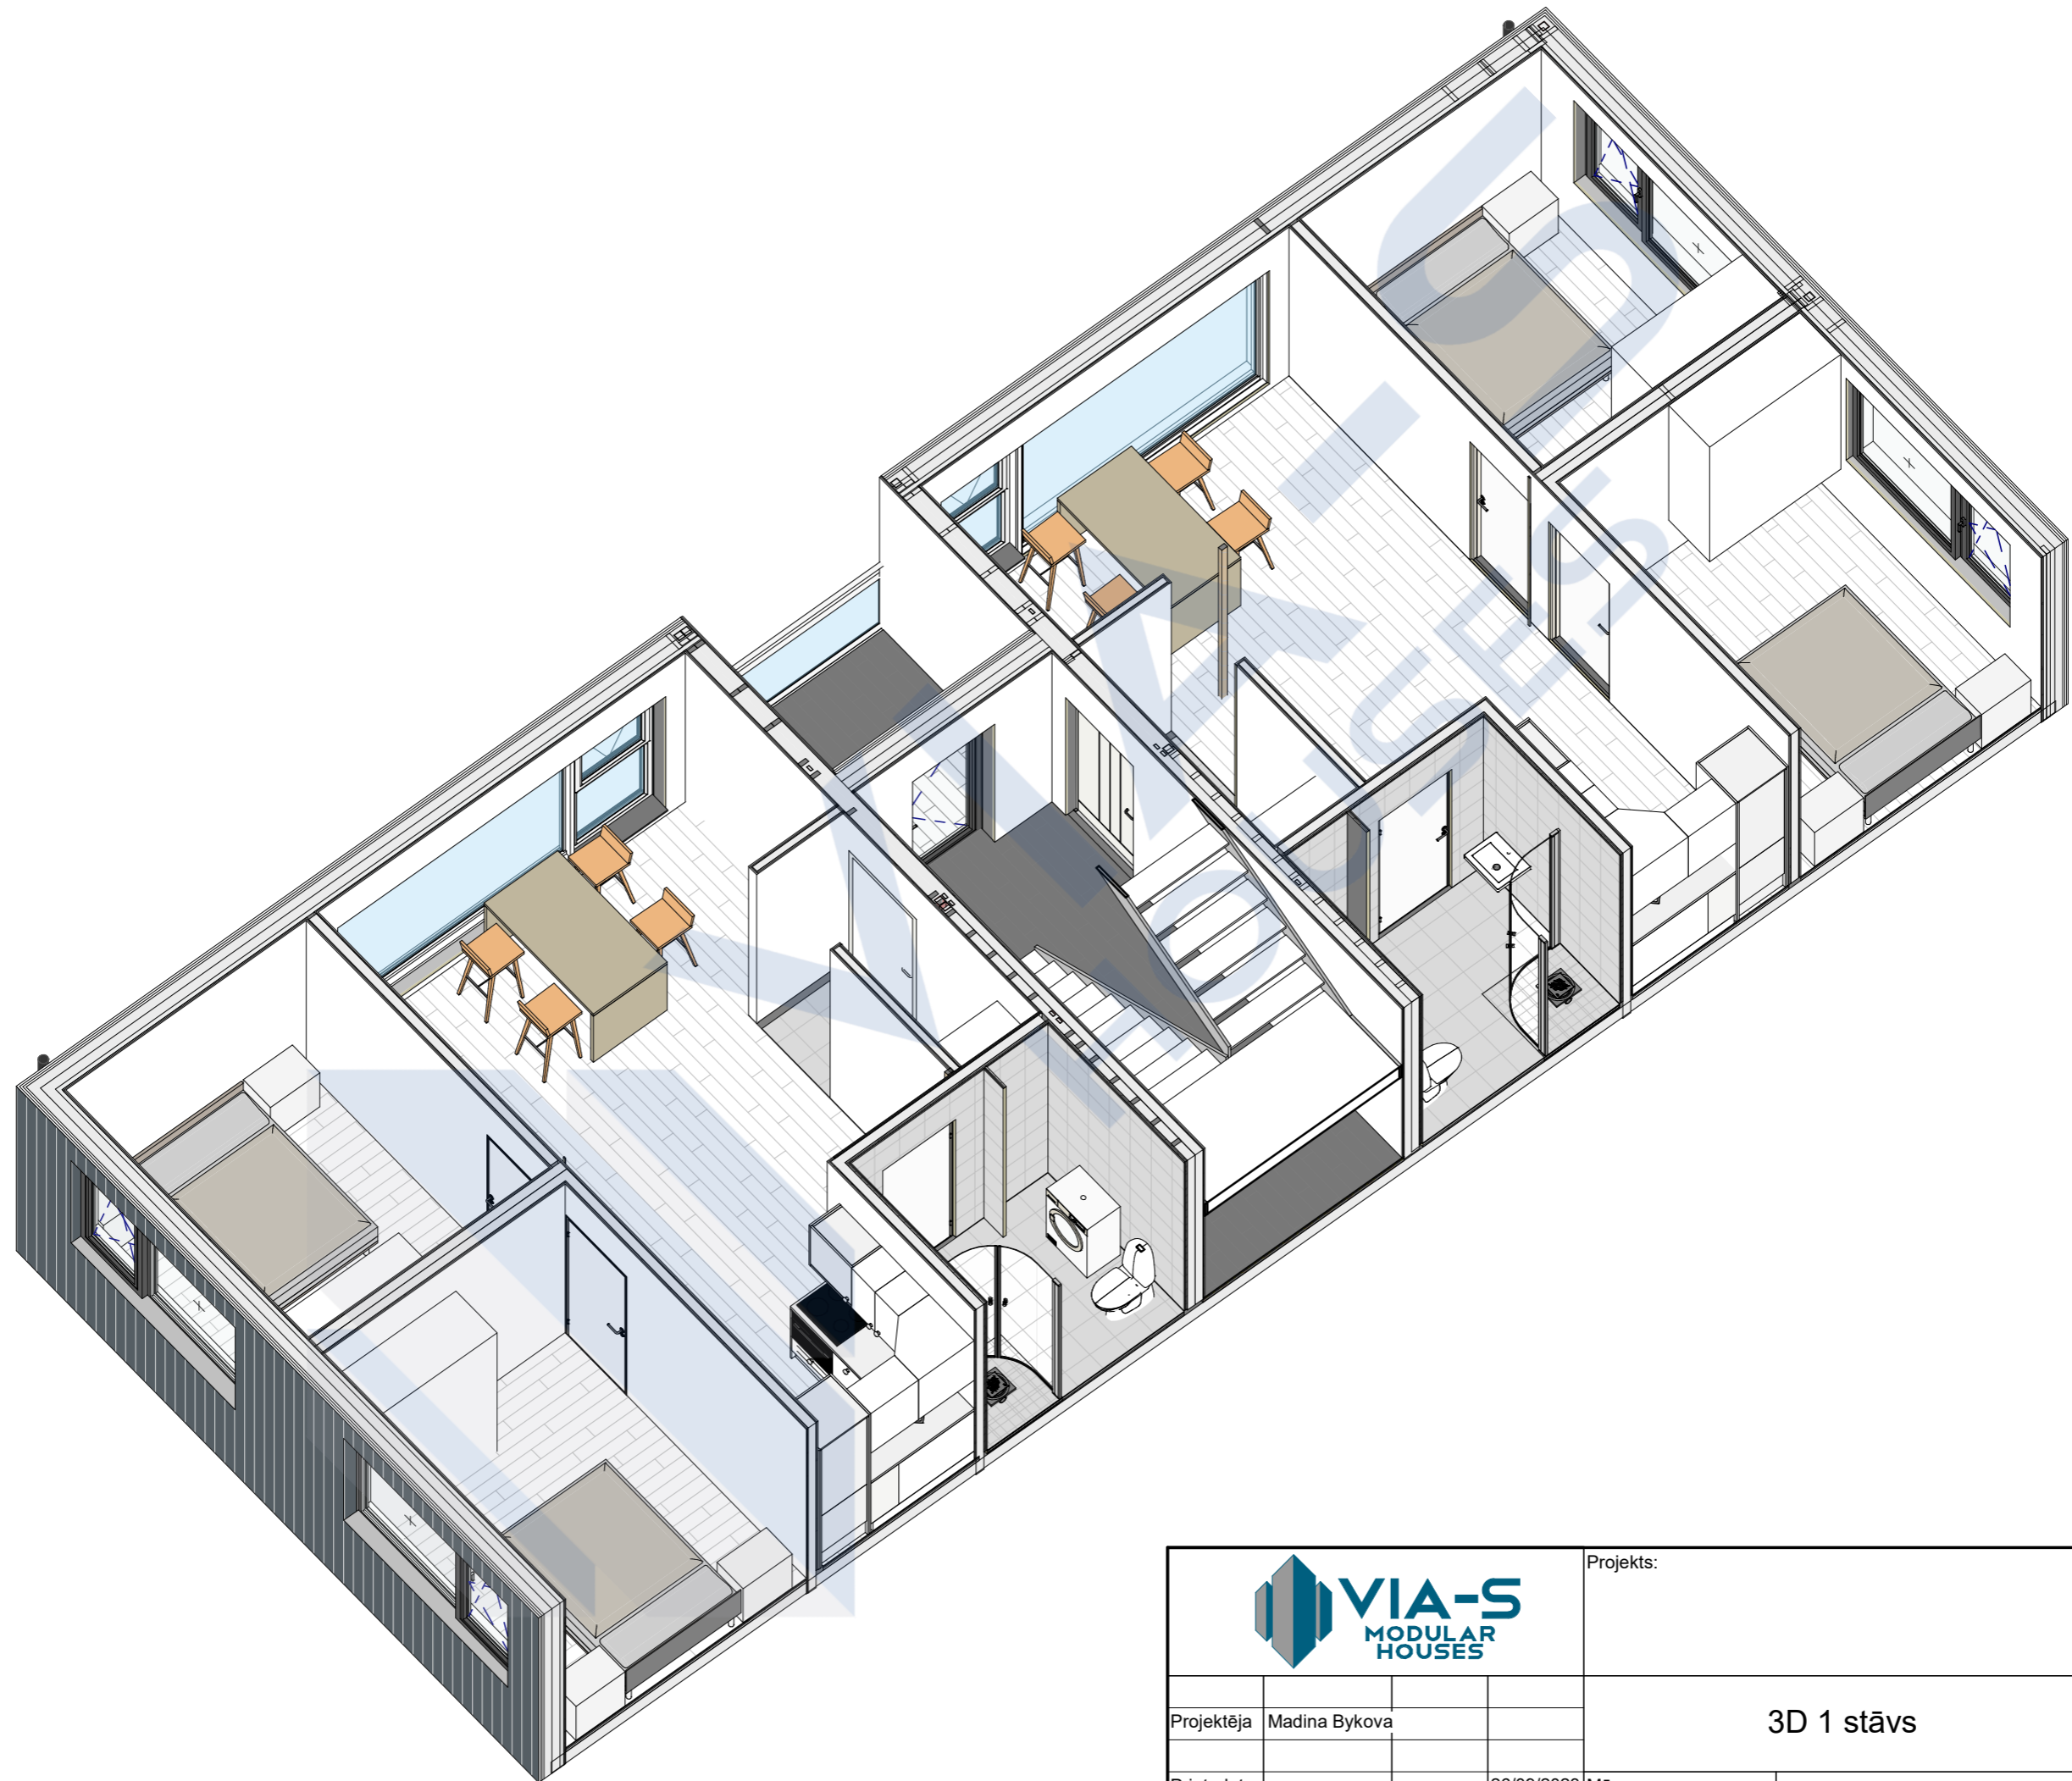

Projekts:

Projektēja Madina Bykova

3D 1 stāvs

Stadija

Lapa


BP


AR-8


Print. dat.

26/09/2023  
17:10:24

Mērogs:

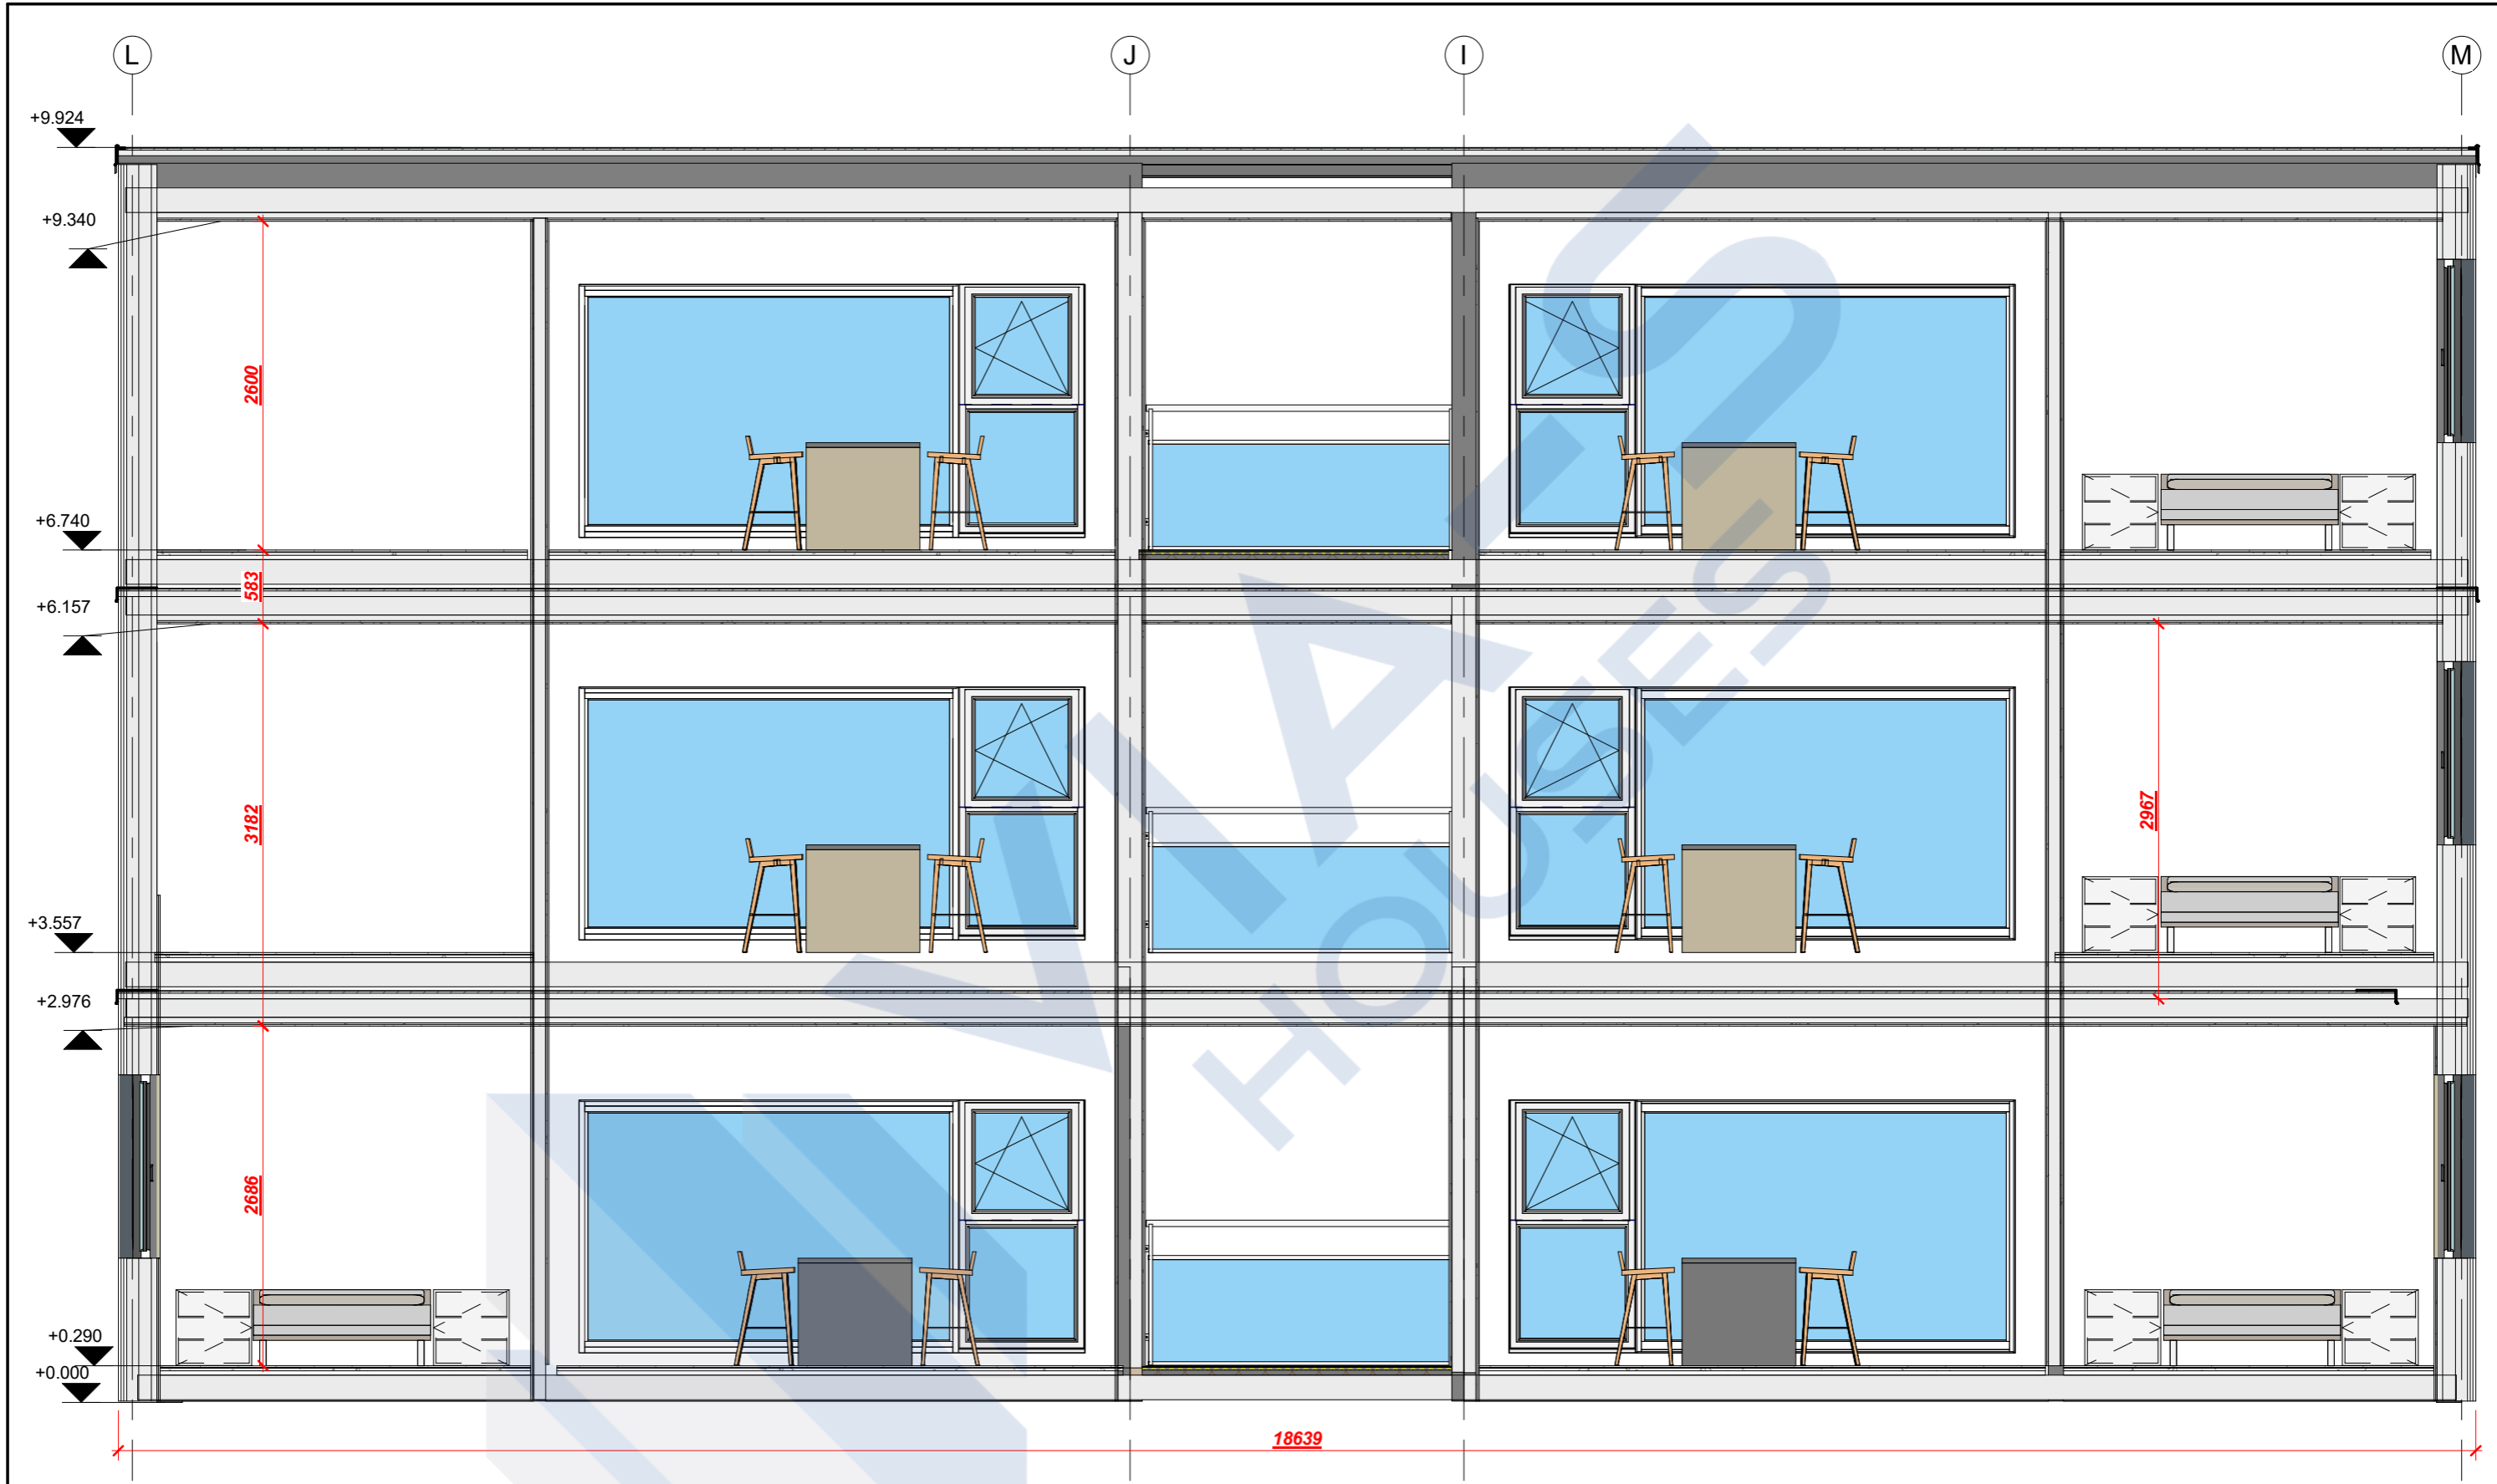


			Project:		
			Griezums 1-1		
Developed	Madina Bykova	16.08.2023	Scale 1 : 50	Stage	Page
Plot data		26/09/2023 17:10:27		BP	AR-9

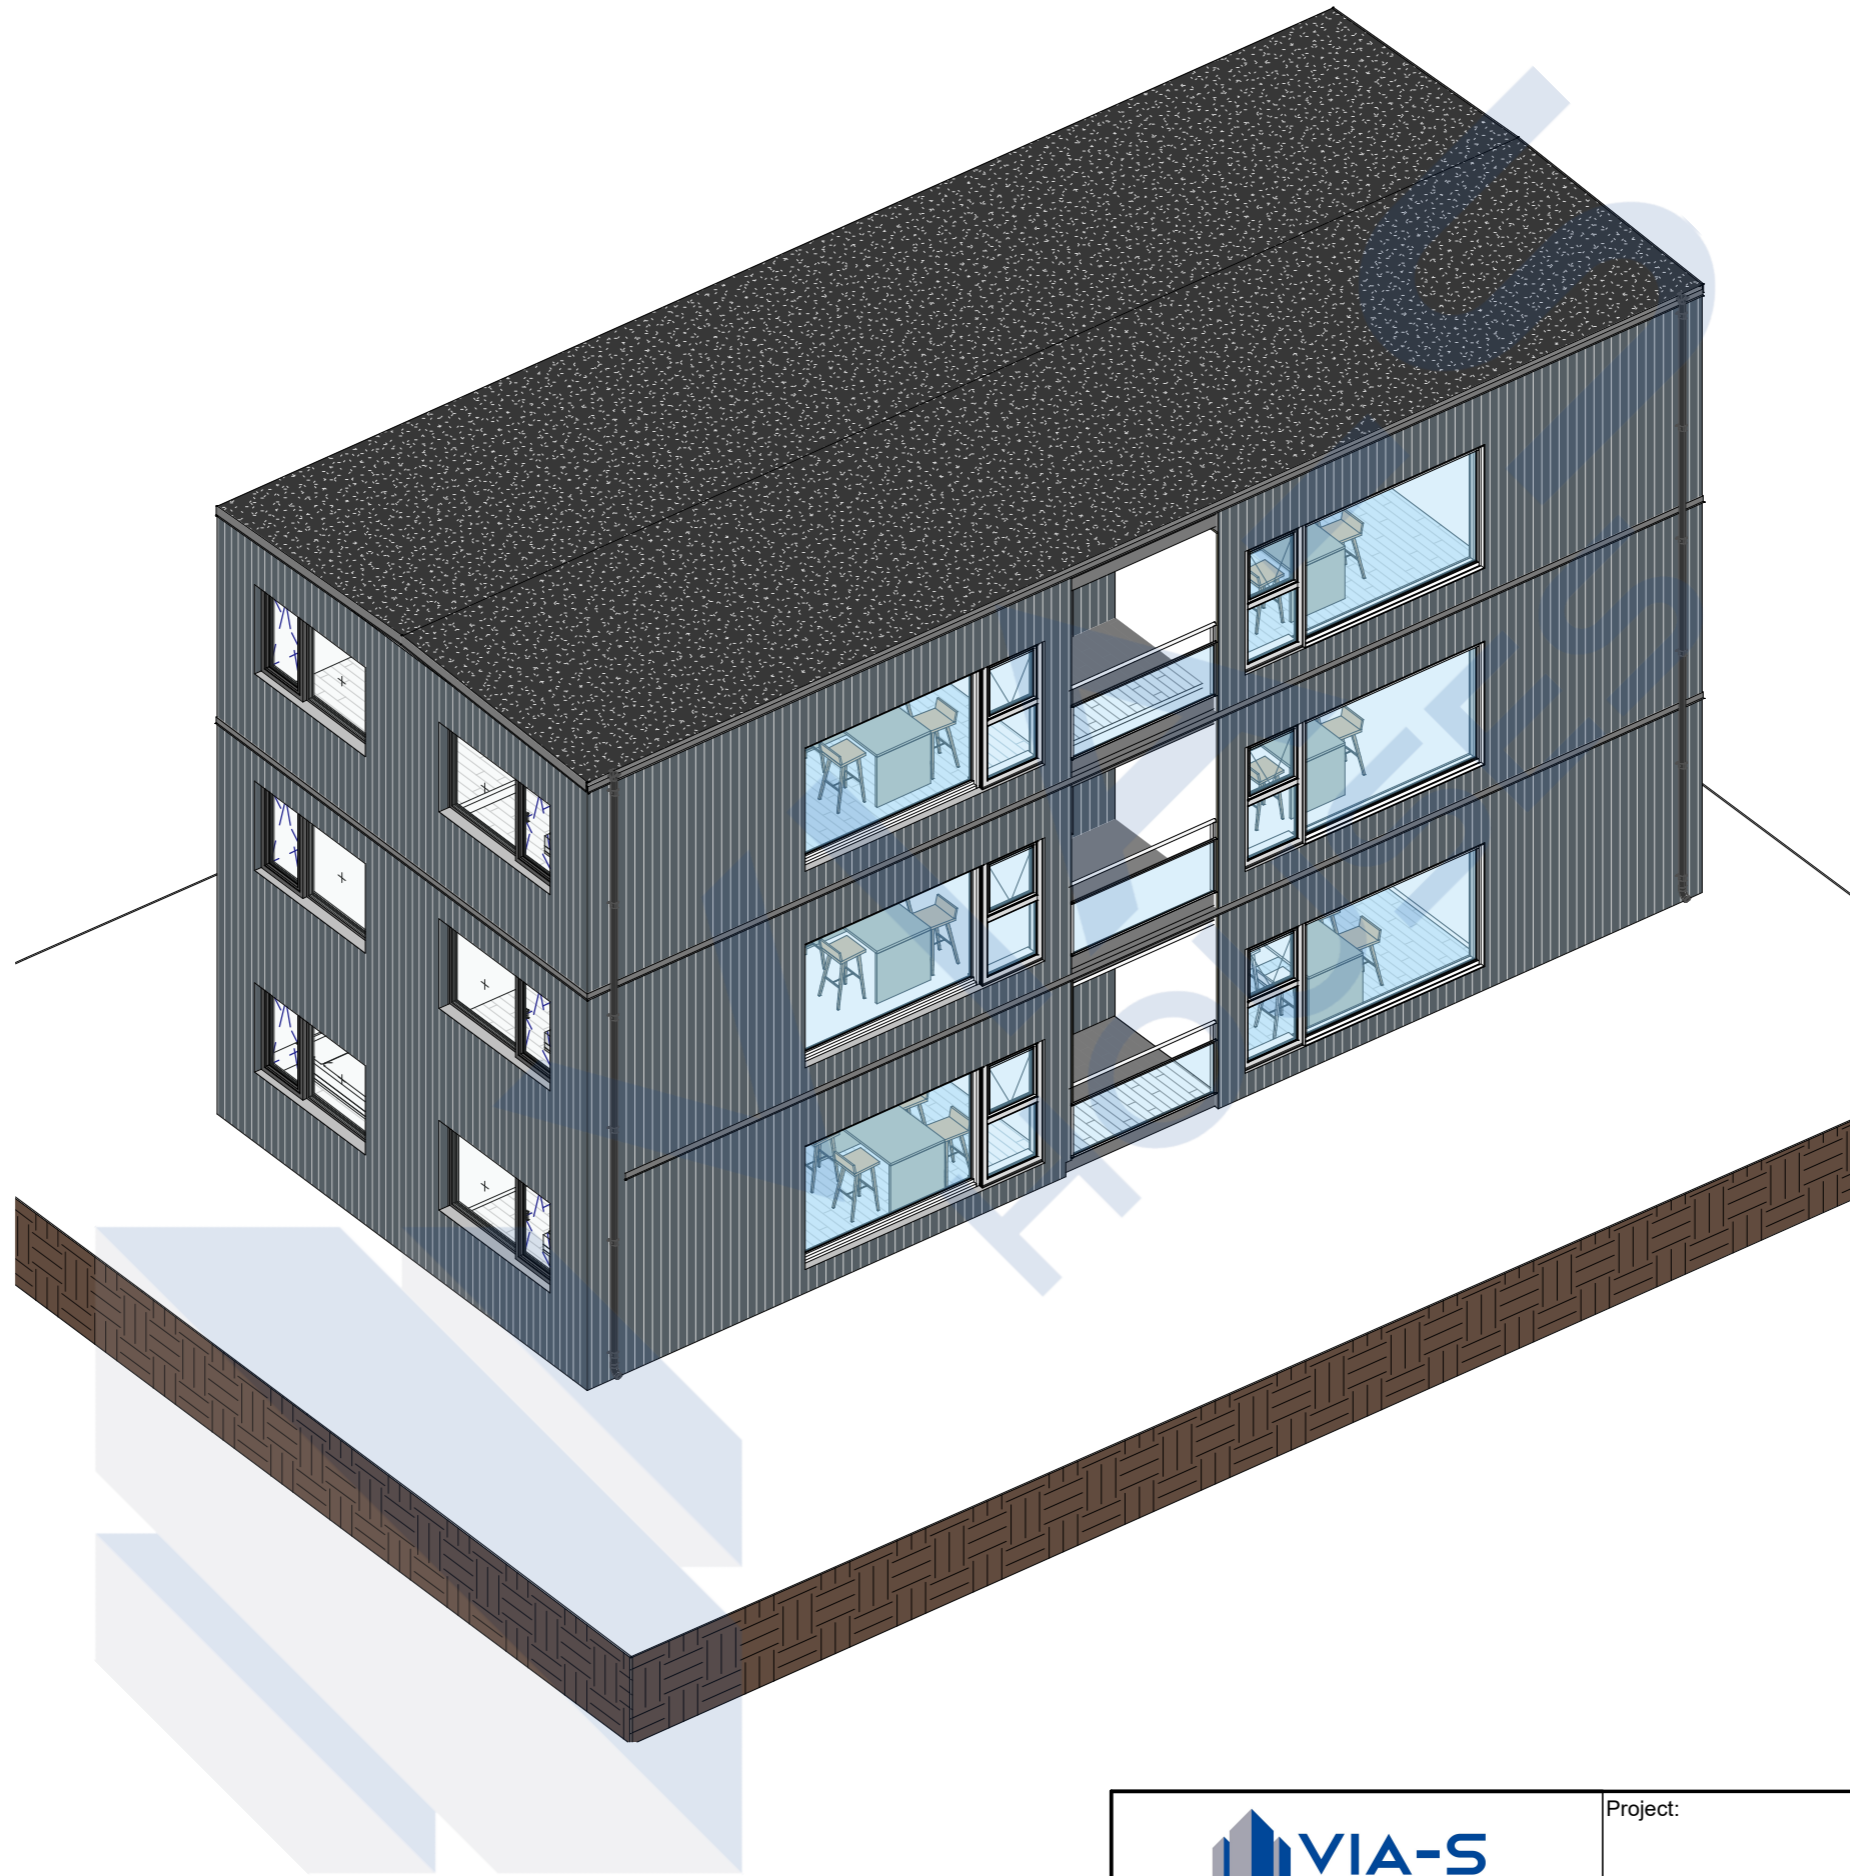

Project:

Developed			Madina Bykova		16.08.2023		3D Fasāde 1		Stage	Page
Plot data					26/09/2023 17:10:31				Scale	BP

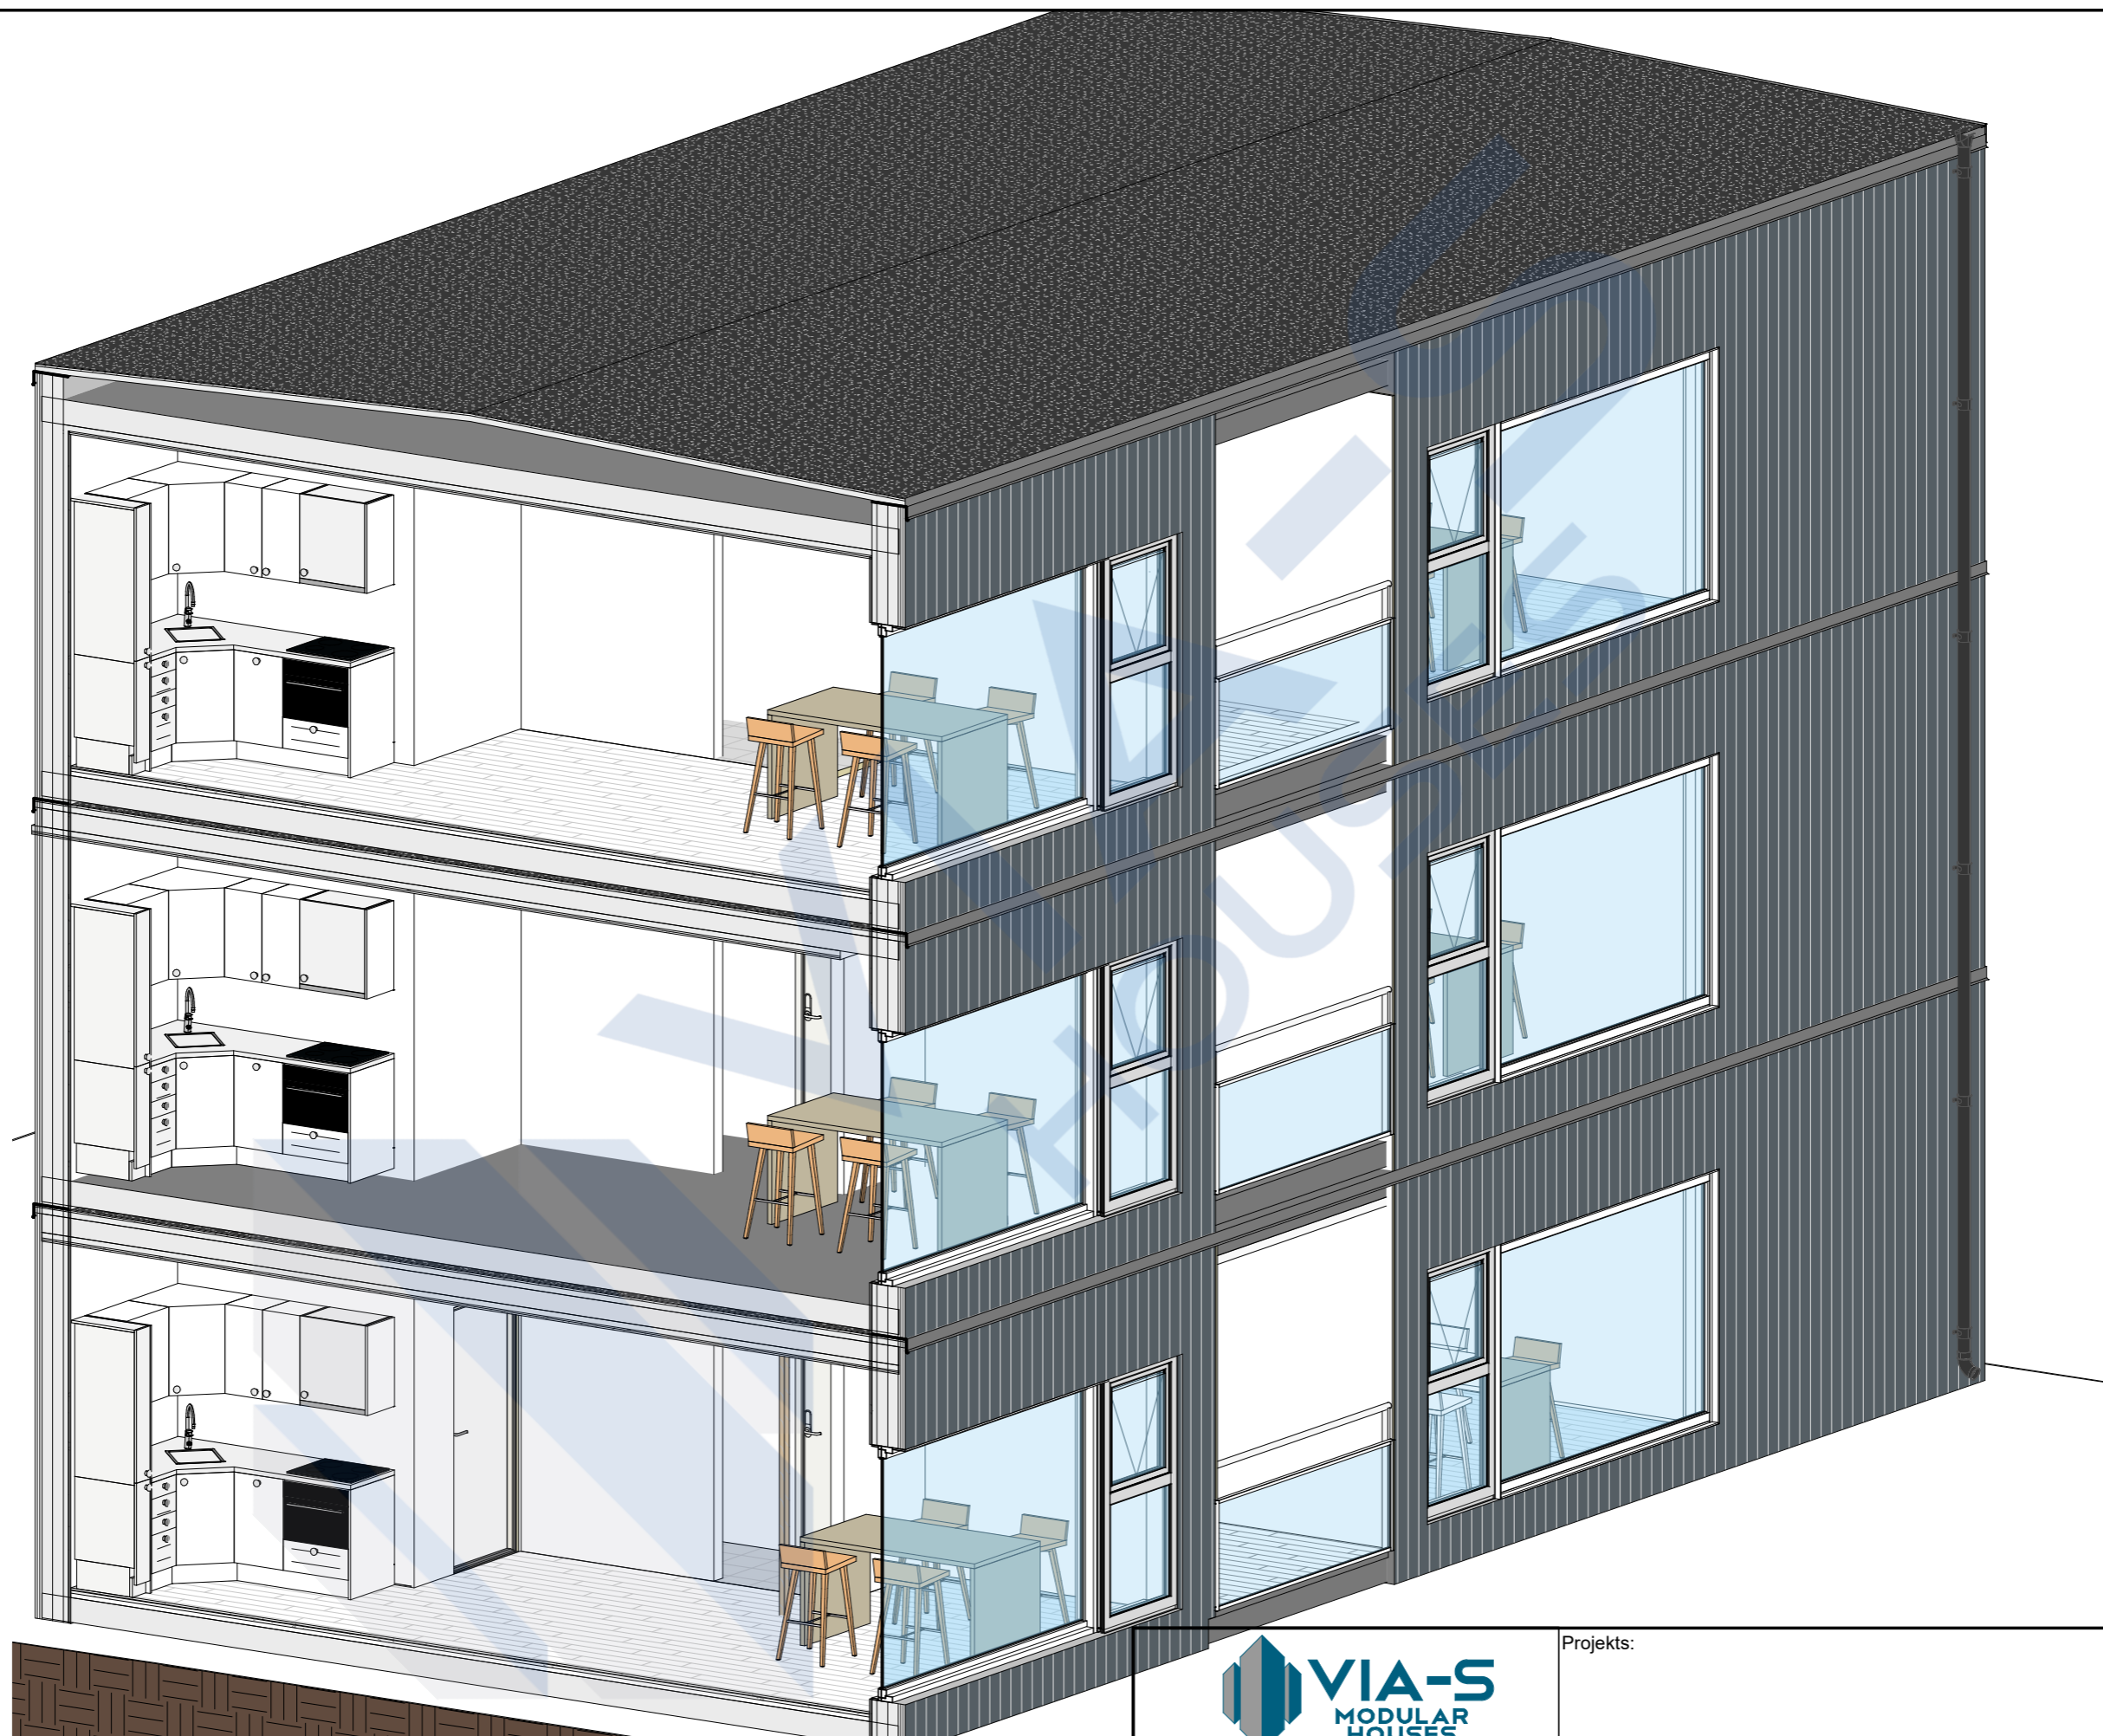

Projektēja		Madina Bykova		Projekts:			
Print. dat.		26/09/2023 17:10:35		Mērogs:		3D	
				Stadija		Lapa	
				BP		AR-12	